


GANG ASSEMBLY

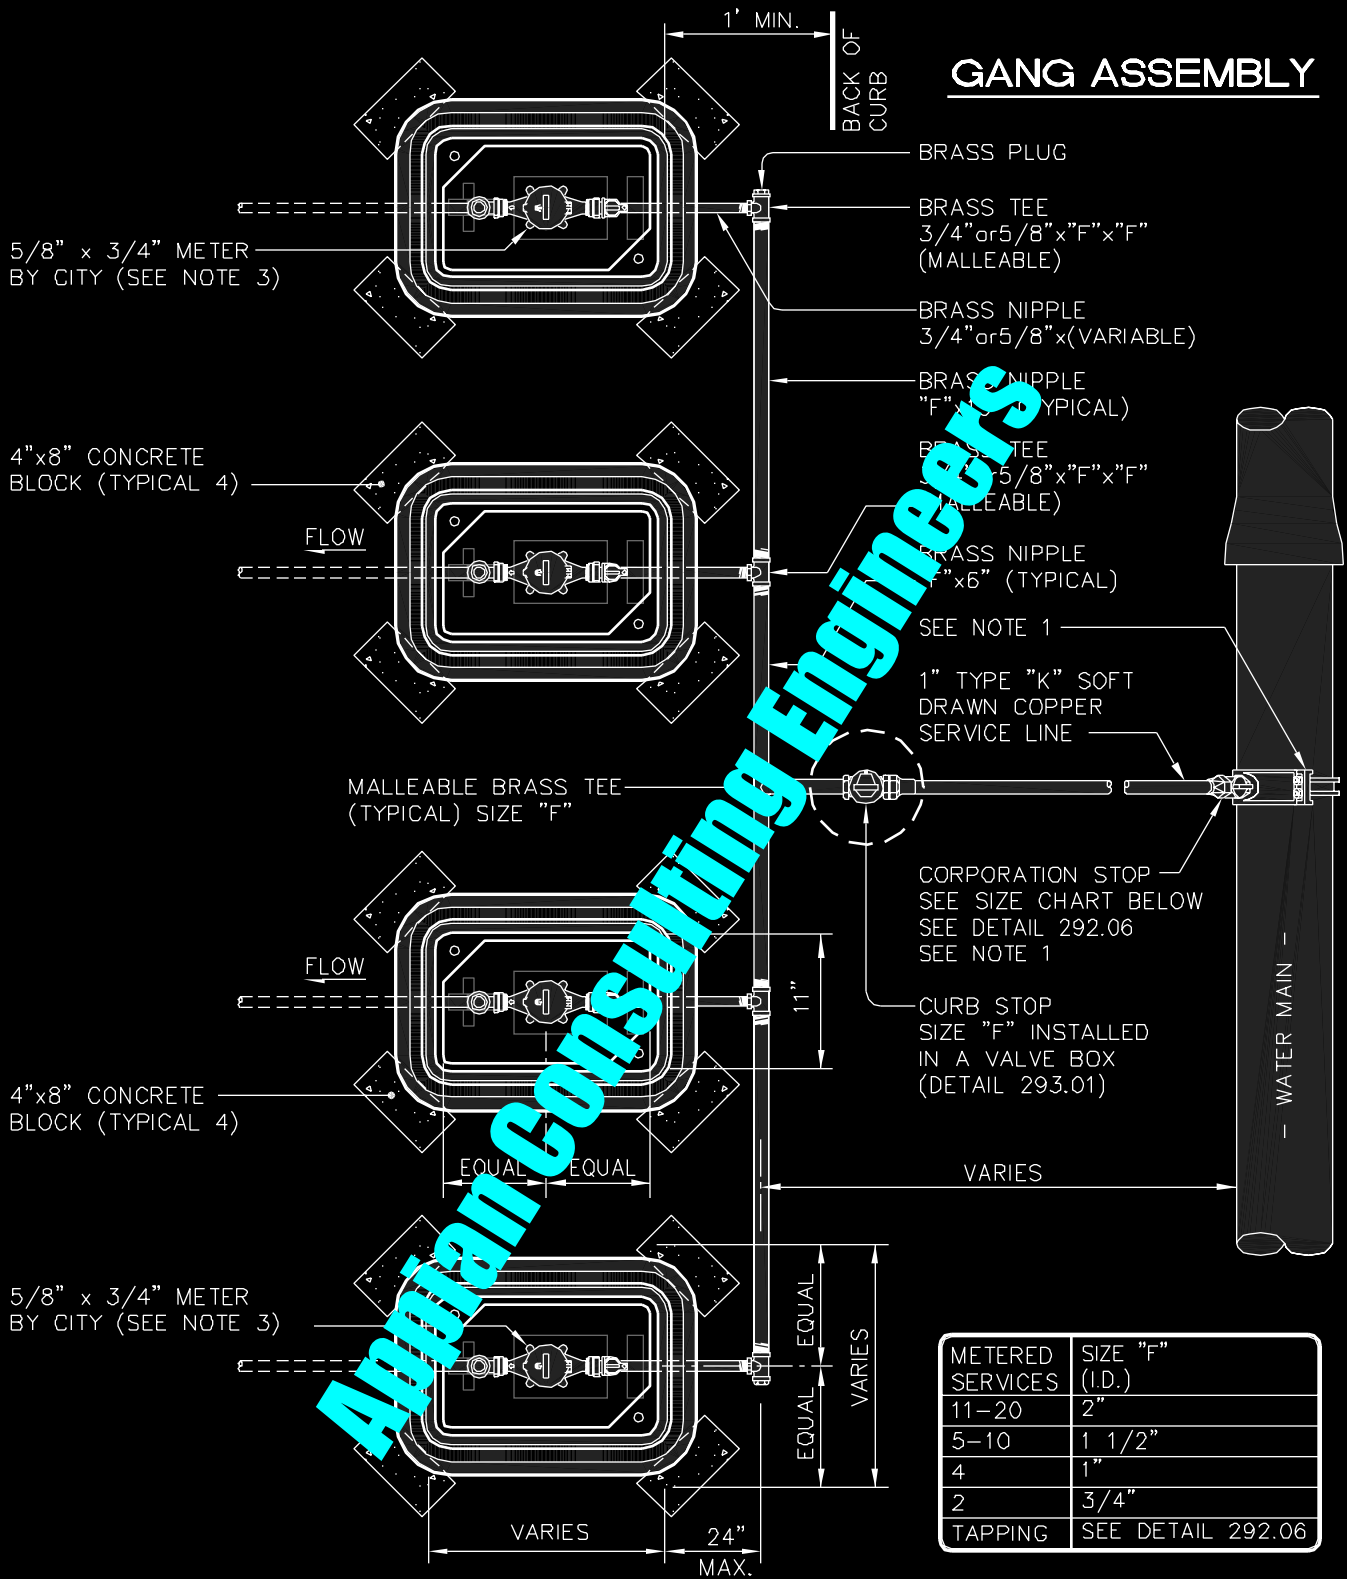

METERED SERVICES	SIZE "F" (I.D.)
11-20	2"
5-10	1 1/2"
4	1"
2	3/4"
TAPPING	SEE DETAIL 292.06

NOTES:

1. See CITY detail 295.01 sheet 1 of 2 for similar plan view installation.

3/4" GANG SERVICE DOMESTIC METER INSTALLATION